

# Medical Marijuana Conference

July 18-19, 2019

Cobb Galleria Centre\_Hall A

Atlanta, GA



Show Information	
Show Name	Medical Marijuana Conference
Show Dates	July 18-19, 2019
Move-In	July 18, 2019
Job #	G129910719
AE	Margaux Pollock

Inventory as of 03/06/2019

Dimension	Size	Qty	SqFt
10'x10'	100	70	7,000
10'x20'	200	7	1,400
20'x20'	400	4	1,600
20'x30'	600	3	1,800
20'x40'	800	2	1,600
20'x60'	1,200	1	1,200
Totals:			87 14,600

Icon	Floor Plan Legend
FE	Fire Extinguisher
FS	Fire Strobe
FHC	Fire Hose Cabinet


Venue Info	
Building Name	Cobb Galleria Centre
Hall	A
Floor	Floor
Address	2 Galleria Pkwy SE Atlanta GA 30339

Drawing Information	
File Path	J:\01_Floor Plans\01_SHOWS SHOW FLOORPLANS\201907_Medical Marijuana Conference_G129910719
File Name	Medical Marijuana Conference_G129910719.dwg
Drawn By	R Perry
Last Saved	3/6/2019 3:31 PM
Saved By	Rperry
Tab	Floorplan
Paper Size	ANSI full bleed B (11.00 x 17.00 Inches)
Scale	? = 1'-0"

1531 Carroll Drive NW  
Atlanta, GA 30318  
(v) 404-720-8600  
(f) 404-720-8750

3/6/2019 3:31 PM RACHEL PERRY

**SUBJECT TO FIRE MARSHAL APPROVAL**

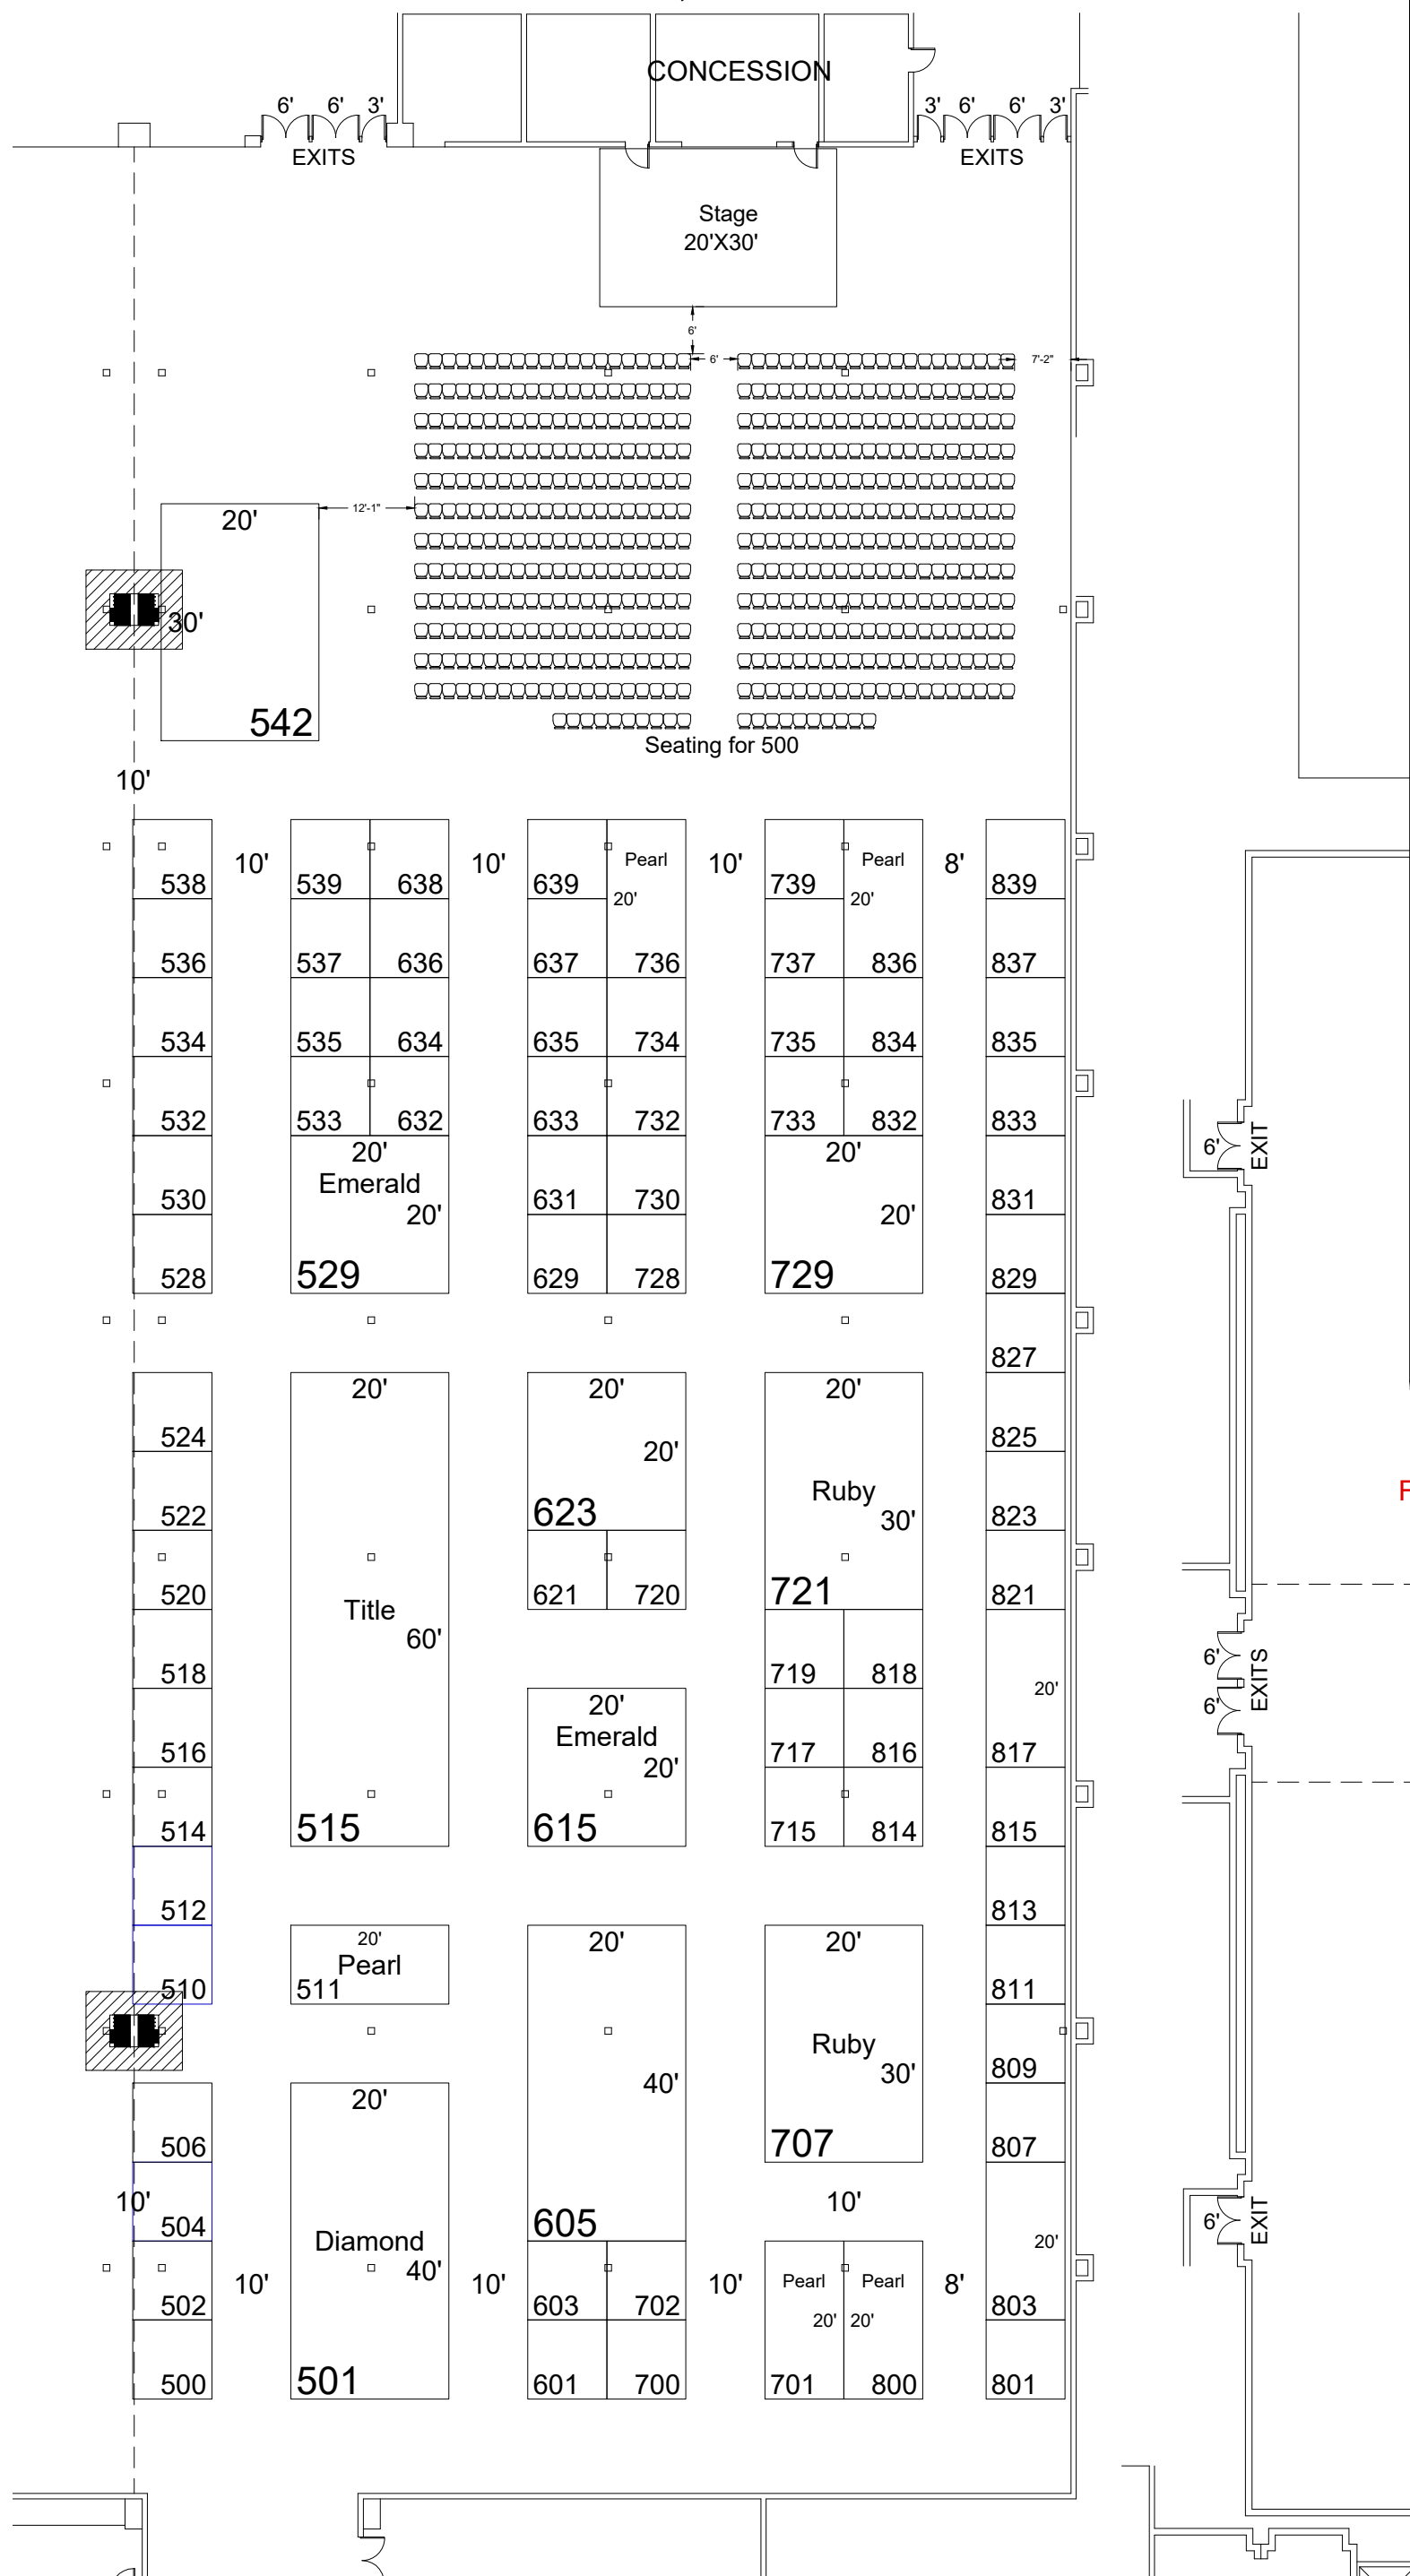

Shepard Exposition Services has made every effort to ensure the accuracy of all information contained on this floor plan. However, no warranties, either expressed or implied, are made with respect to this floor plan. If the location of building columns, utilities or other architectural components of the facility is a sole responsibility of the exhibitor/show management to physically inspect the facility to verify all dimensions and locations.